


10/25/2021 12:29:44 PM

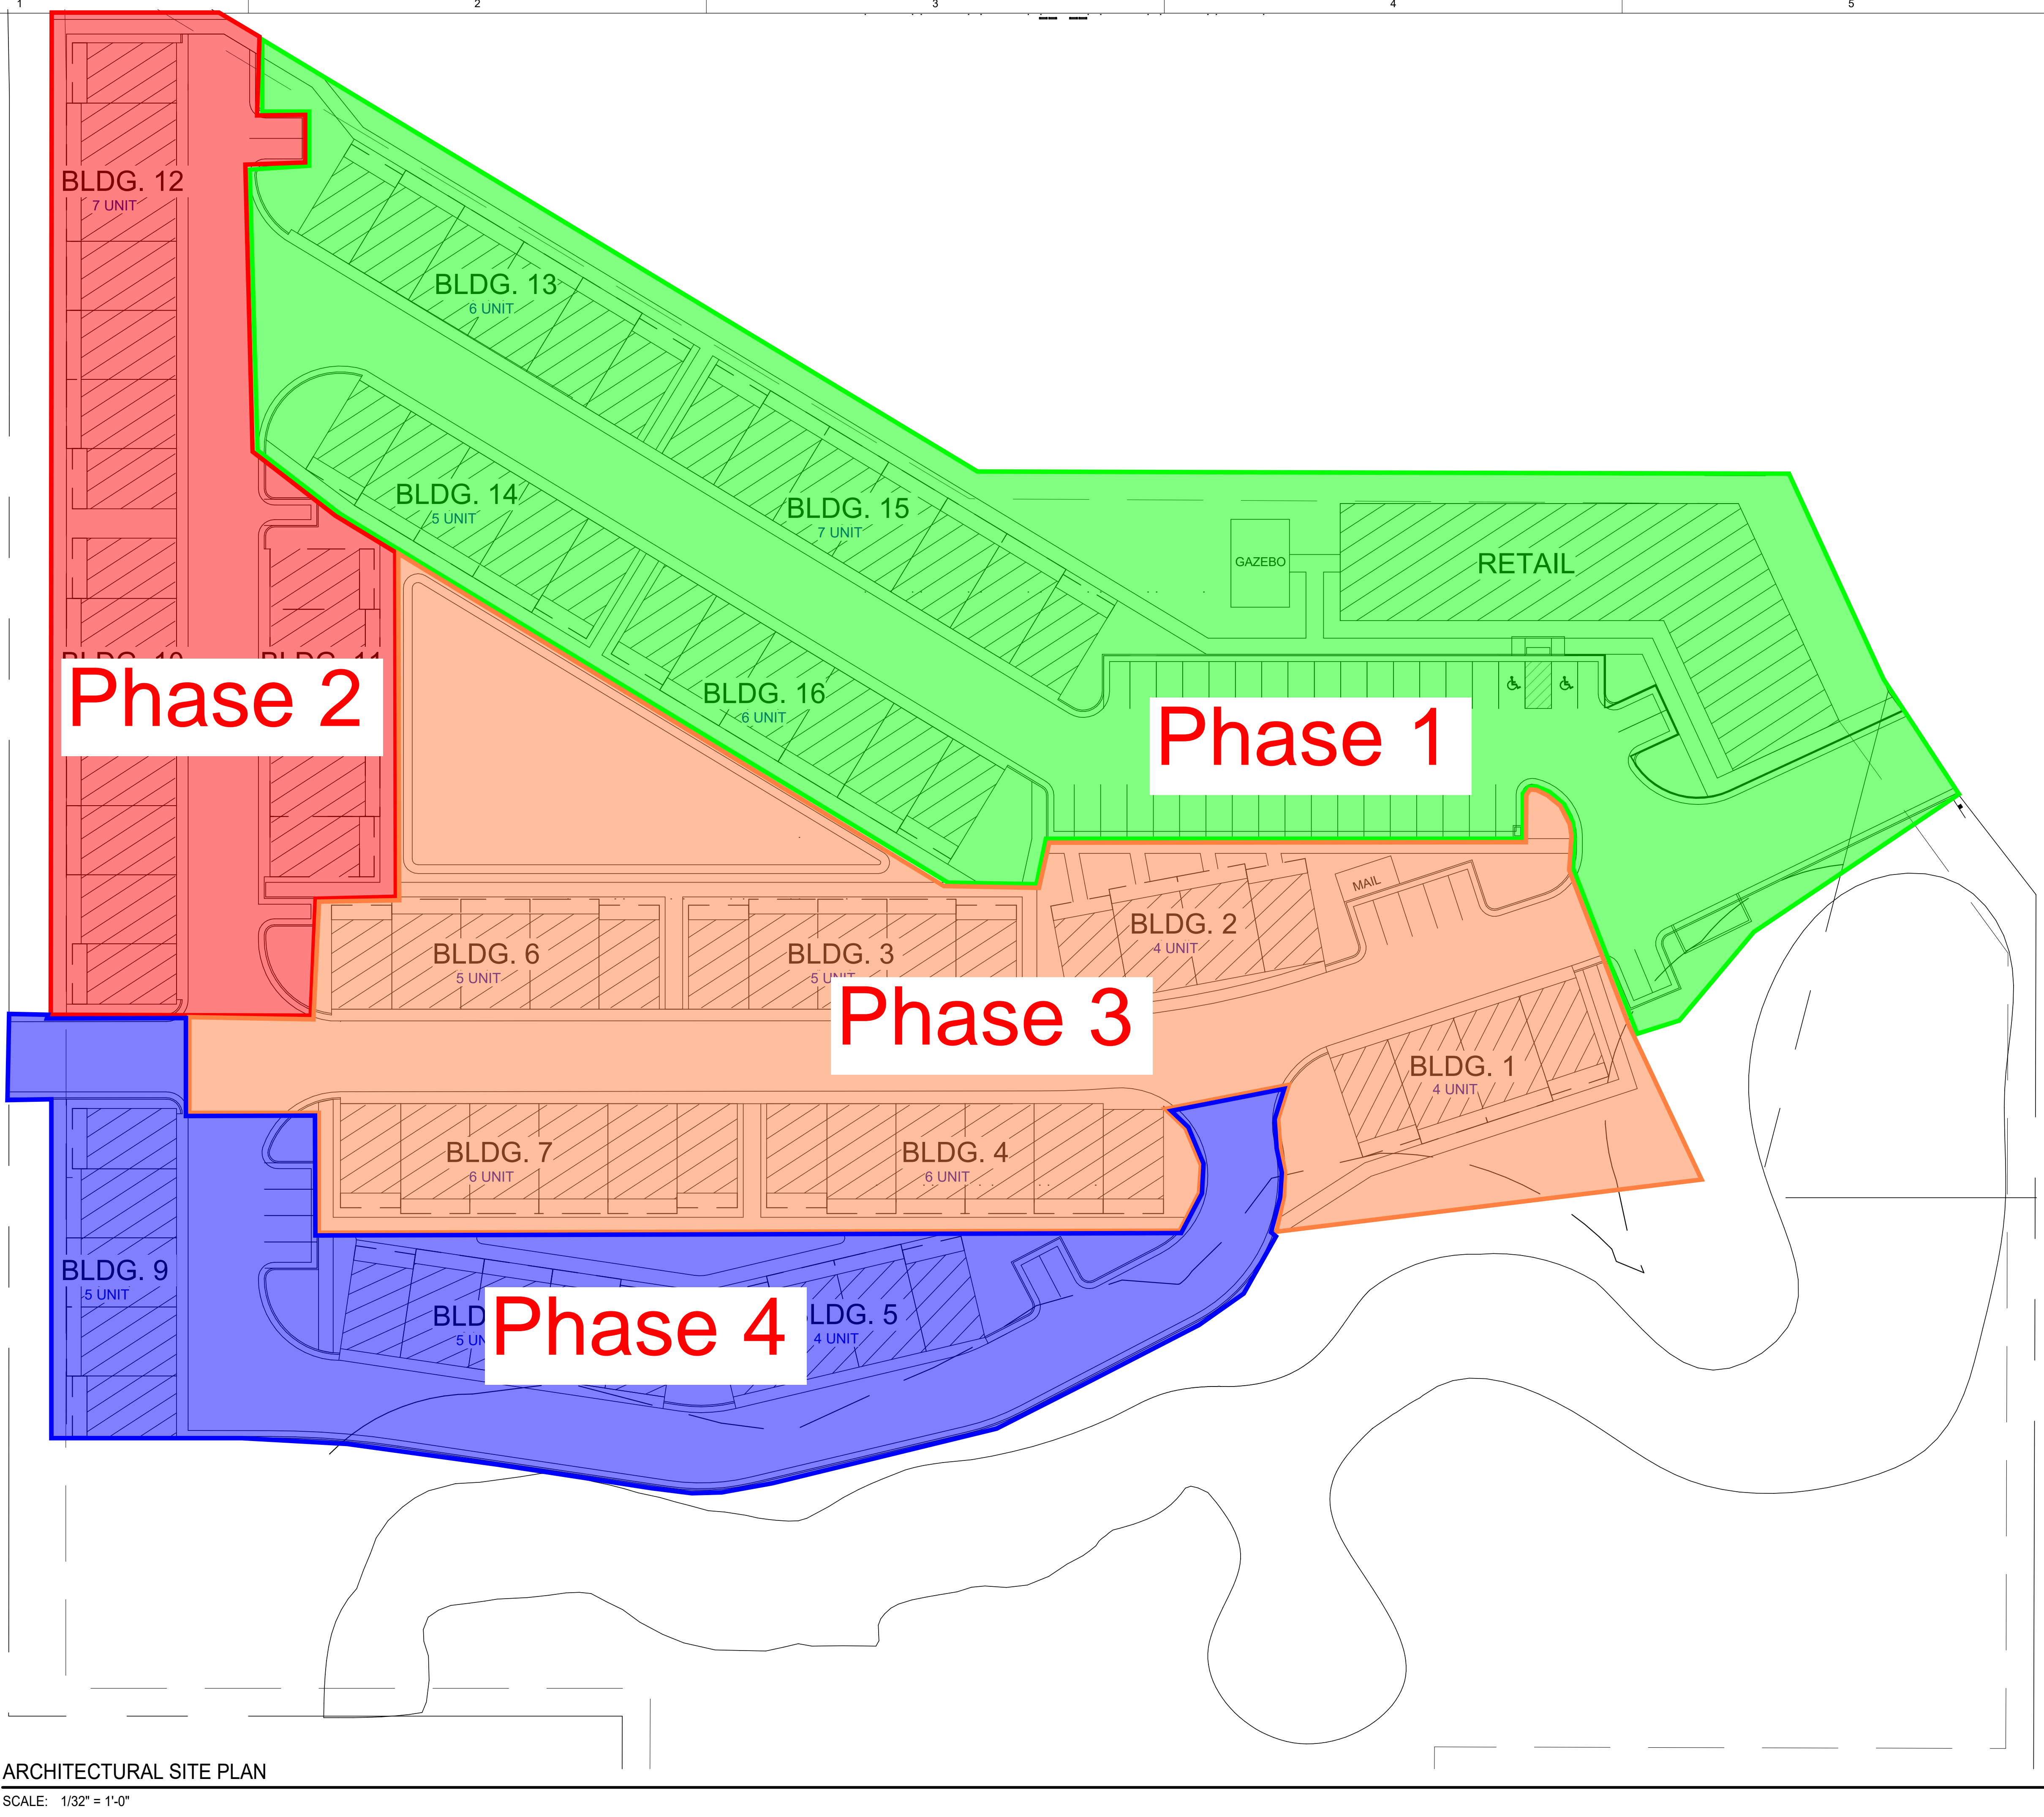

BLDG. 12
7 UNIT

BLDG. 13
6 UNIT

BLDG. 14
5 UNIT

BLDG. 15
7 UNIT

BLDG. 16
6 UNIT

GAZEBO

RETAIL

Phase 2

Phase 1

BLDG. 6
5 UNIT

BLDG. 3
5 UNIT

BLDG. 2
4 UNIT

MAIL

Phase 3

BLDG. 1
4 UNIT

BLDG. 7
6 UNIT

BLDG. 4
6 UNIT


BLDG. 9
5 UNIT

BLDG. 8
5 UNIT

Phase 4

BLDG. 5
4 UNIT

A1 ARCHITECTURAL SITE PLAN
SCALE: 1/32" = 1'-0"

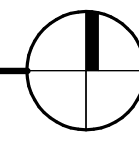

△ DATE REVISION

PROJECT NUMBER 21112

ARCH.
SITE PLAN

AS100