




JACOBY ARCHITECTS

425 South 400 East
Salt Lake City
Utah 84111
801.363.1434
Project Number: 2021-10


General Note:
All views on this sheet are not perpendicular to viewing plane.
See following Elevation sheets for perpendicular views.

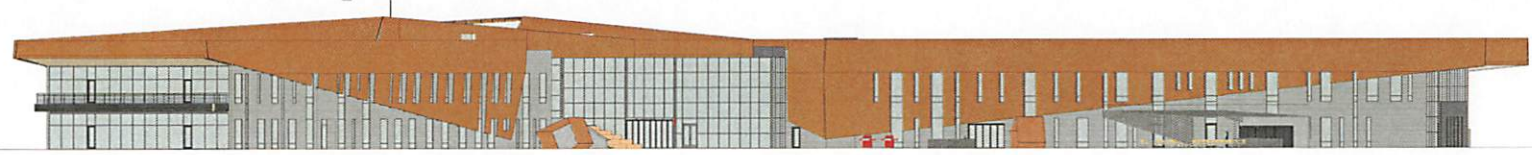

North Elevation
1/16" = 1'-0"



East Elevation
1/16" = 1'-0"

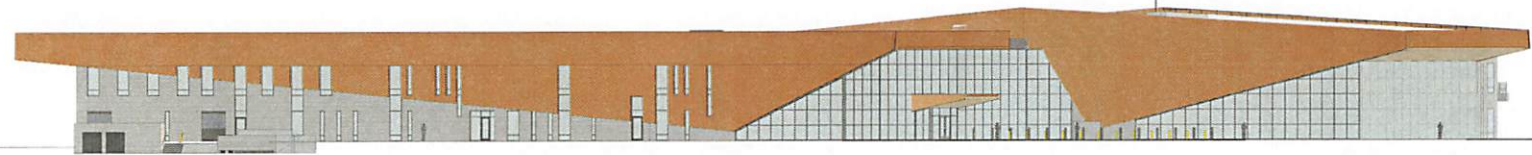

South Elevation
1/16" = 1'-0"



West Elevation
1/16" = 1'-0"

NOTE TO CONTRACTOR

1. All work shall be in accordance with the contract documents.
2. All work shall be in accordance with the contract documents.
3. All work shall be in accordance with the contract documents.

CONSULTANTS

ARCHITECT: JACOBY ARCHITECTS
ENGINEER: CH2M HILL
MECHANICAL: CH2M HILL
ELECTRICAL: CH2M HILL
PLUMBING: CH2M HILL

STAMP

COPYRIGHT

All rights reserved. No part of this publication may be reproduced, stored in a retrieval system, or transmitted, in any form or by any means, electronic, mechanical, photocopying, recording, or by any information storage and retrieval system, without the prior written permission of the copyright owner.

SHEET DATA

Drawn By: JJ
Checked By: Chester

PROJECT

Blackstone Products Headquarters
Providence, UT



CODE OFFICIAL APPROVAL STAMP

APPROVAL STAMP
BY: _____
DATE: _____

REVISION

NO.	DESCRIPTION

REVISION PHASE

2022.02.24 Schematic Design
2022.08.08 Design Development

EXHIBIT DEVELOPMENT

Building Elevations

AE2-01