




CENTER STREET ARCHITECTS

170 E. CENTER STREET
LOGAN, UTAH 84321
CENTERSTREETARCH.COM


MELLE DETTENMAIER 435.890.2009
CHRISTIAN WILSON 435.232.8662

A
B
C
D


1 2 3 4 5

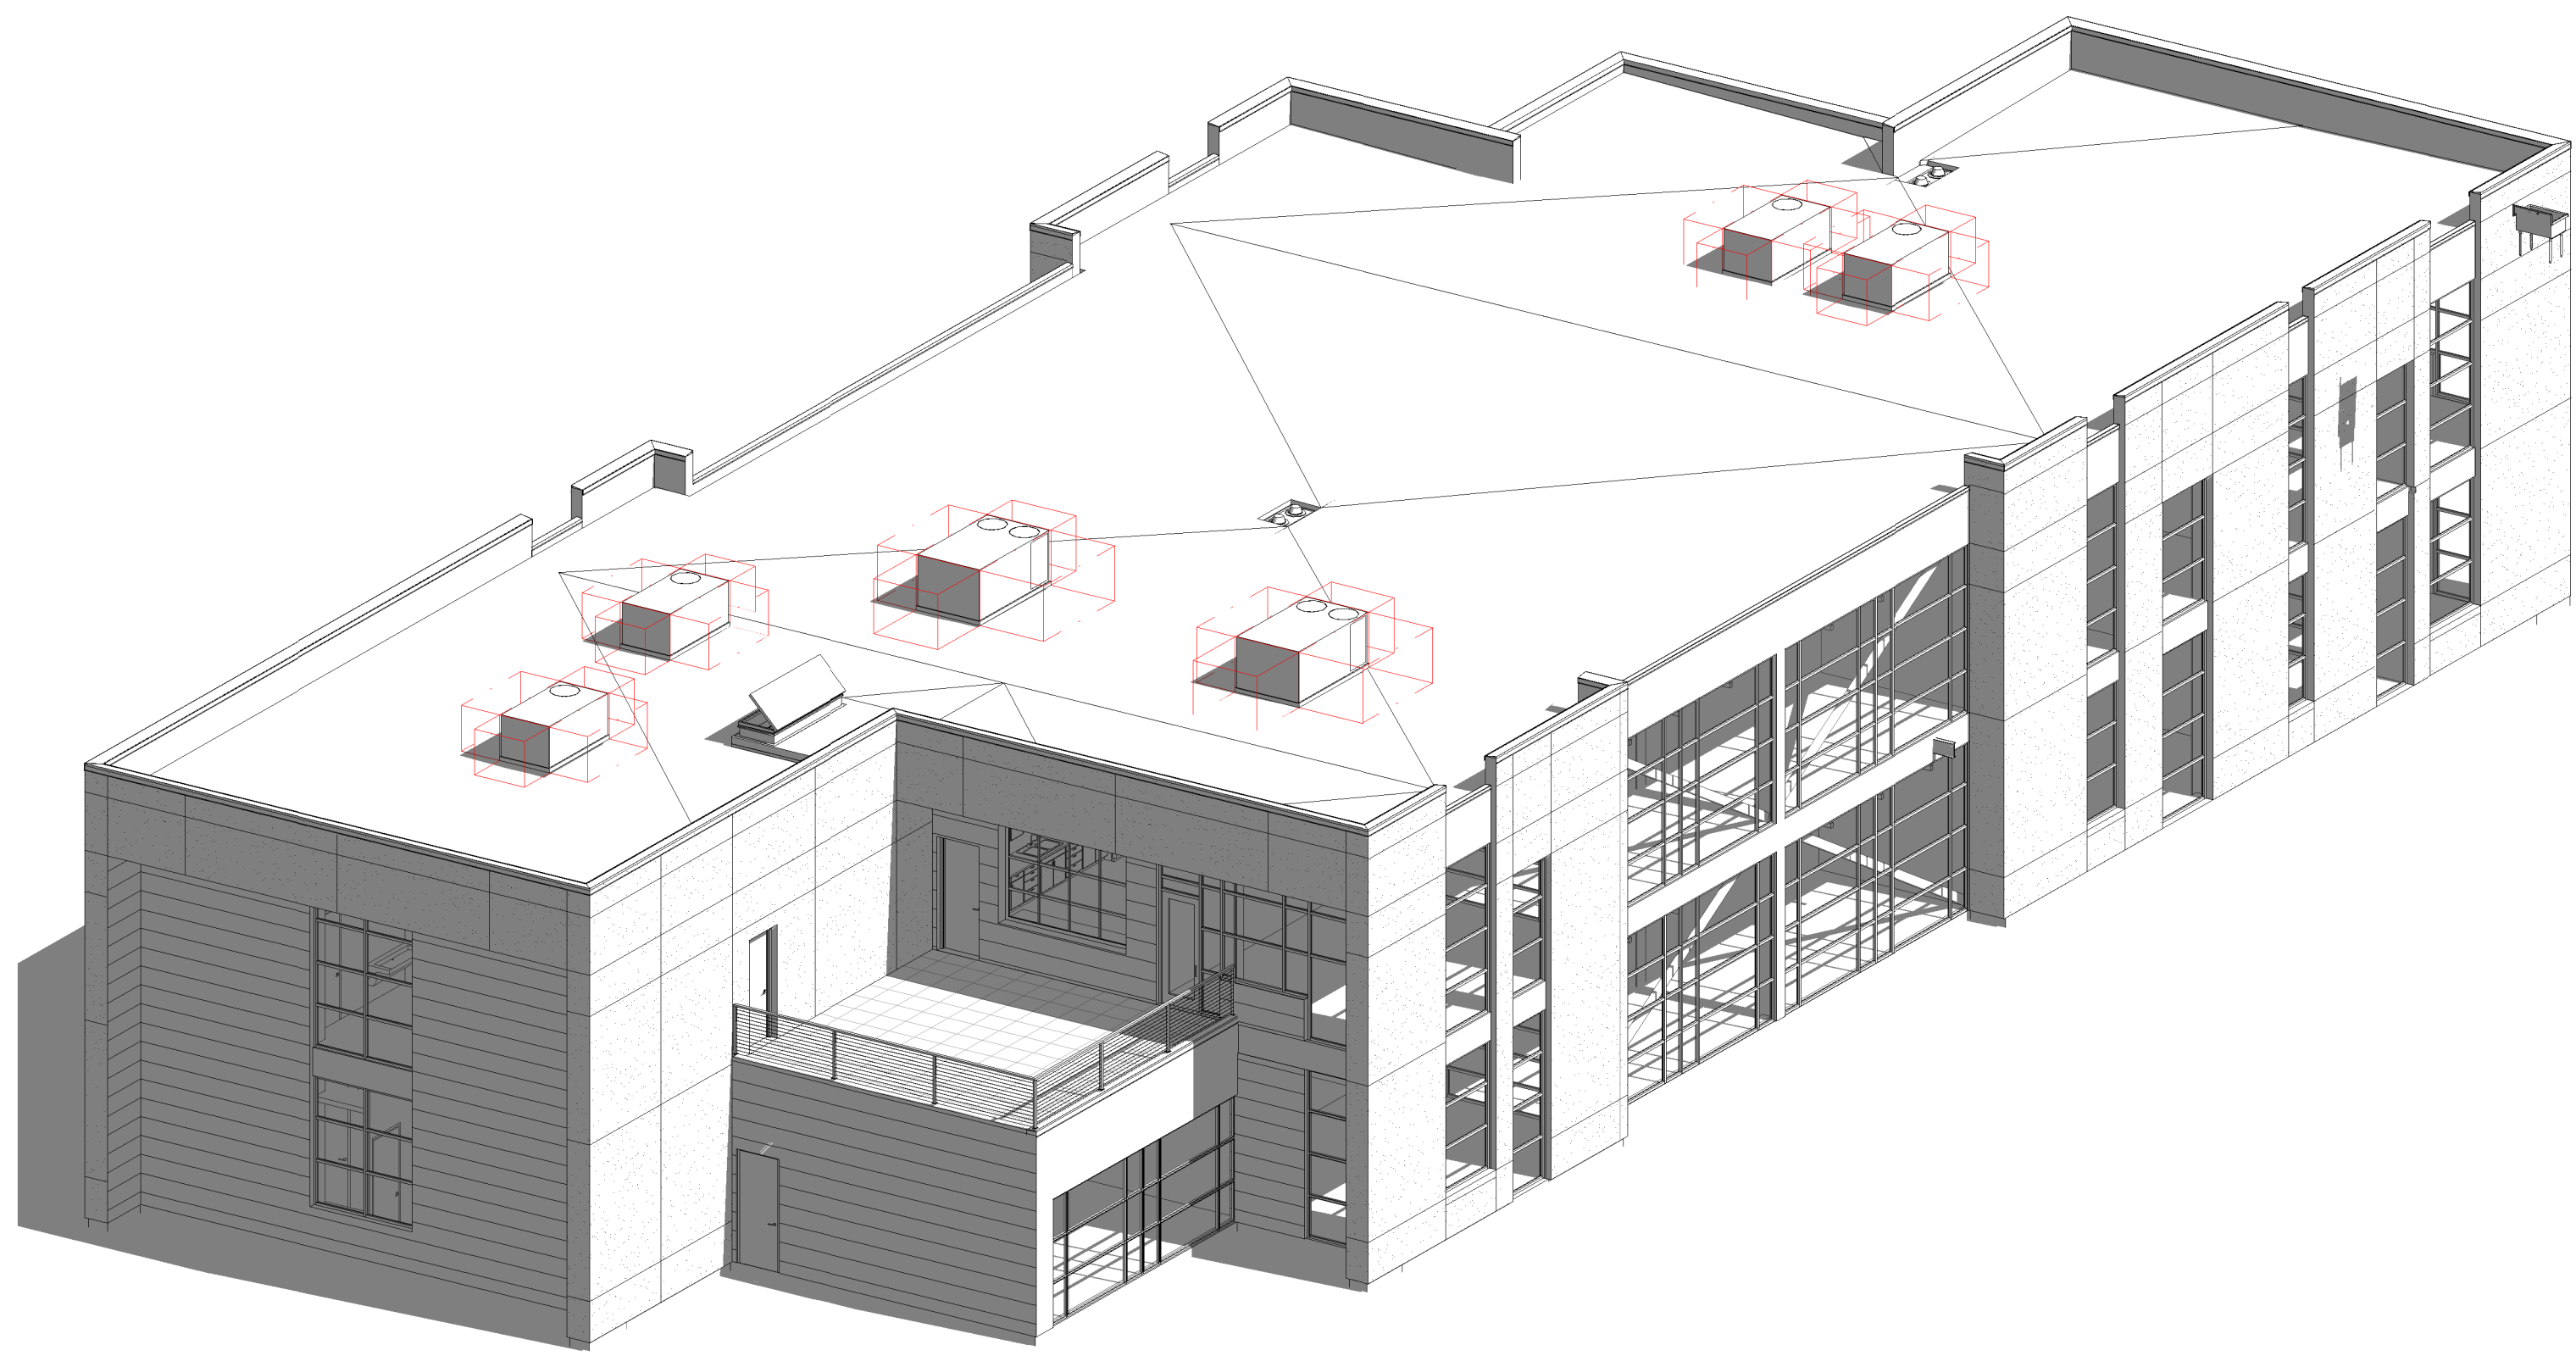

2 SOUTHEAST AXONOMETRIC
A201

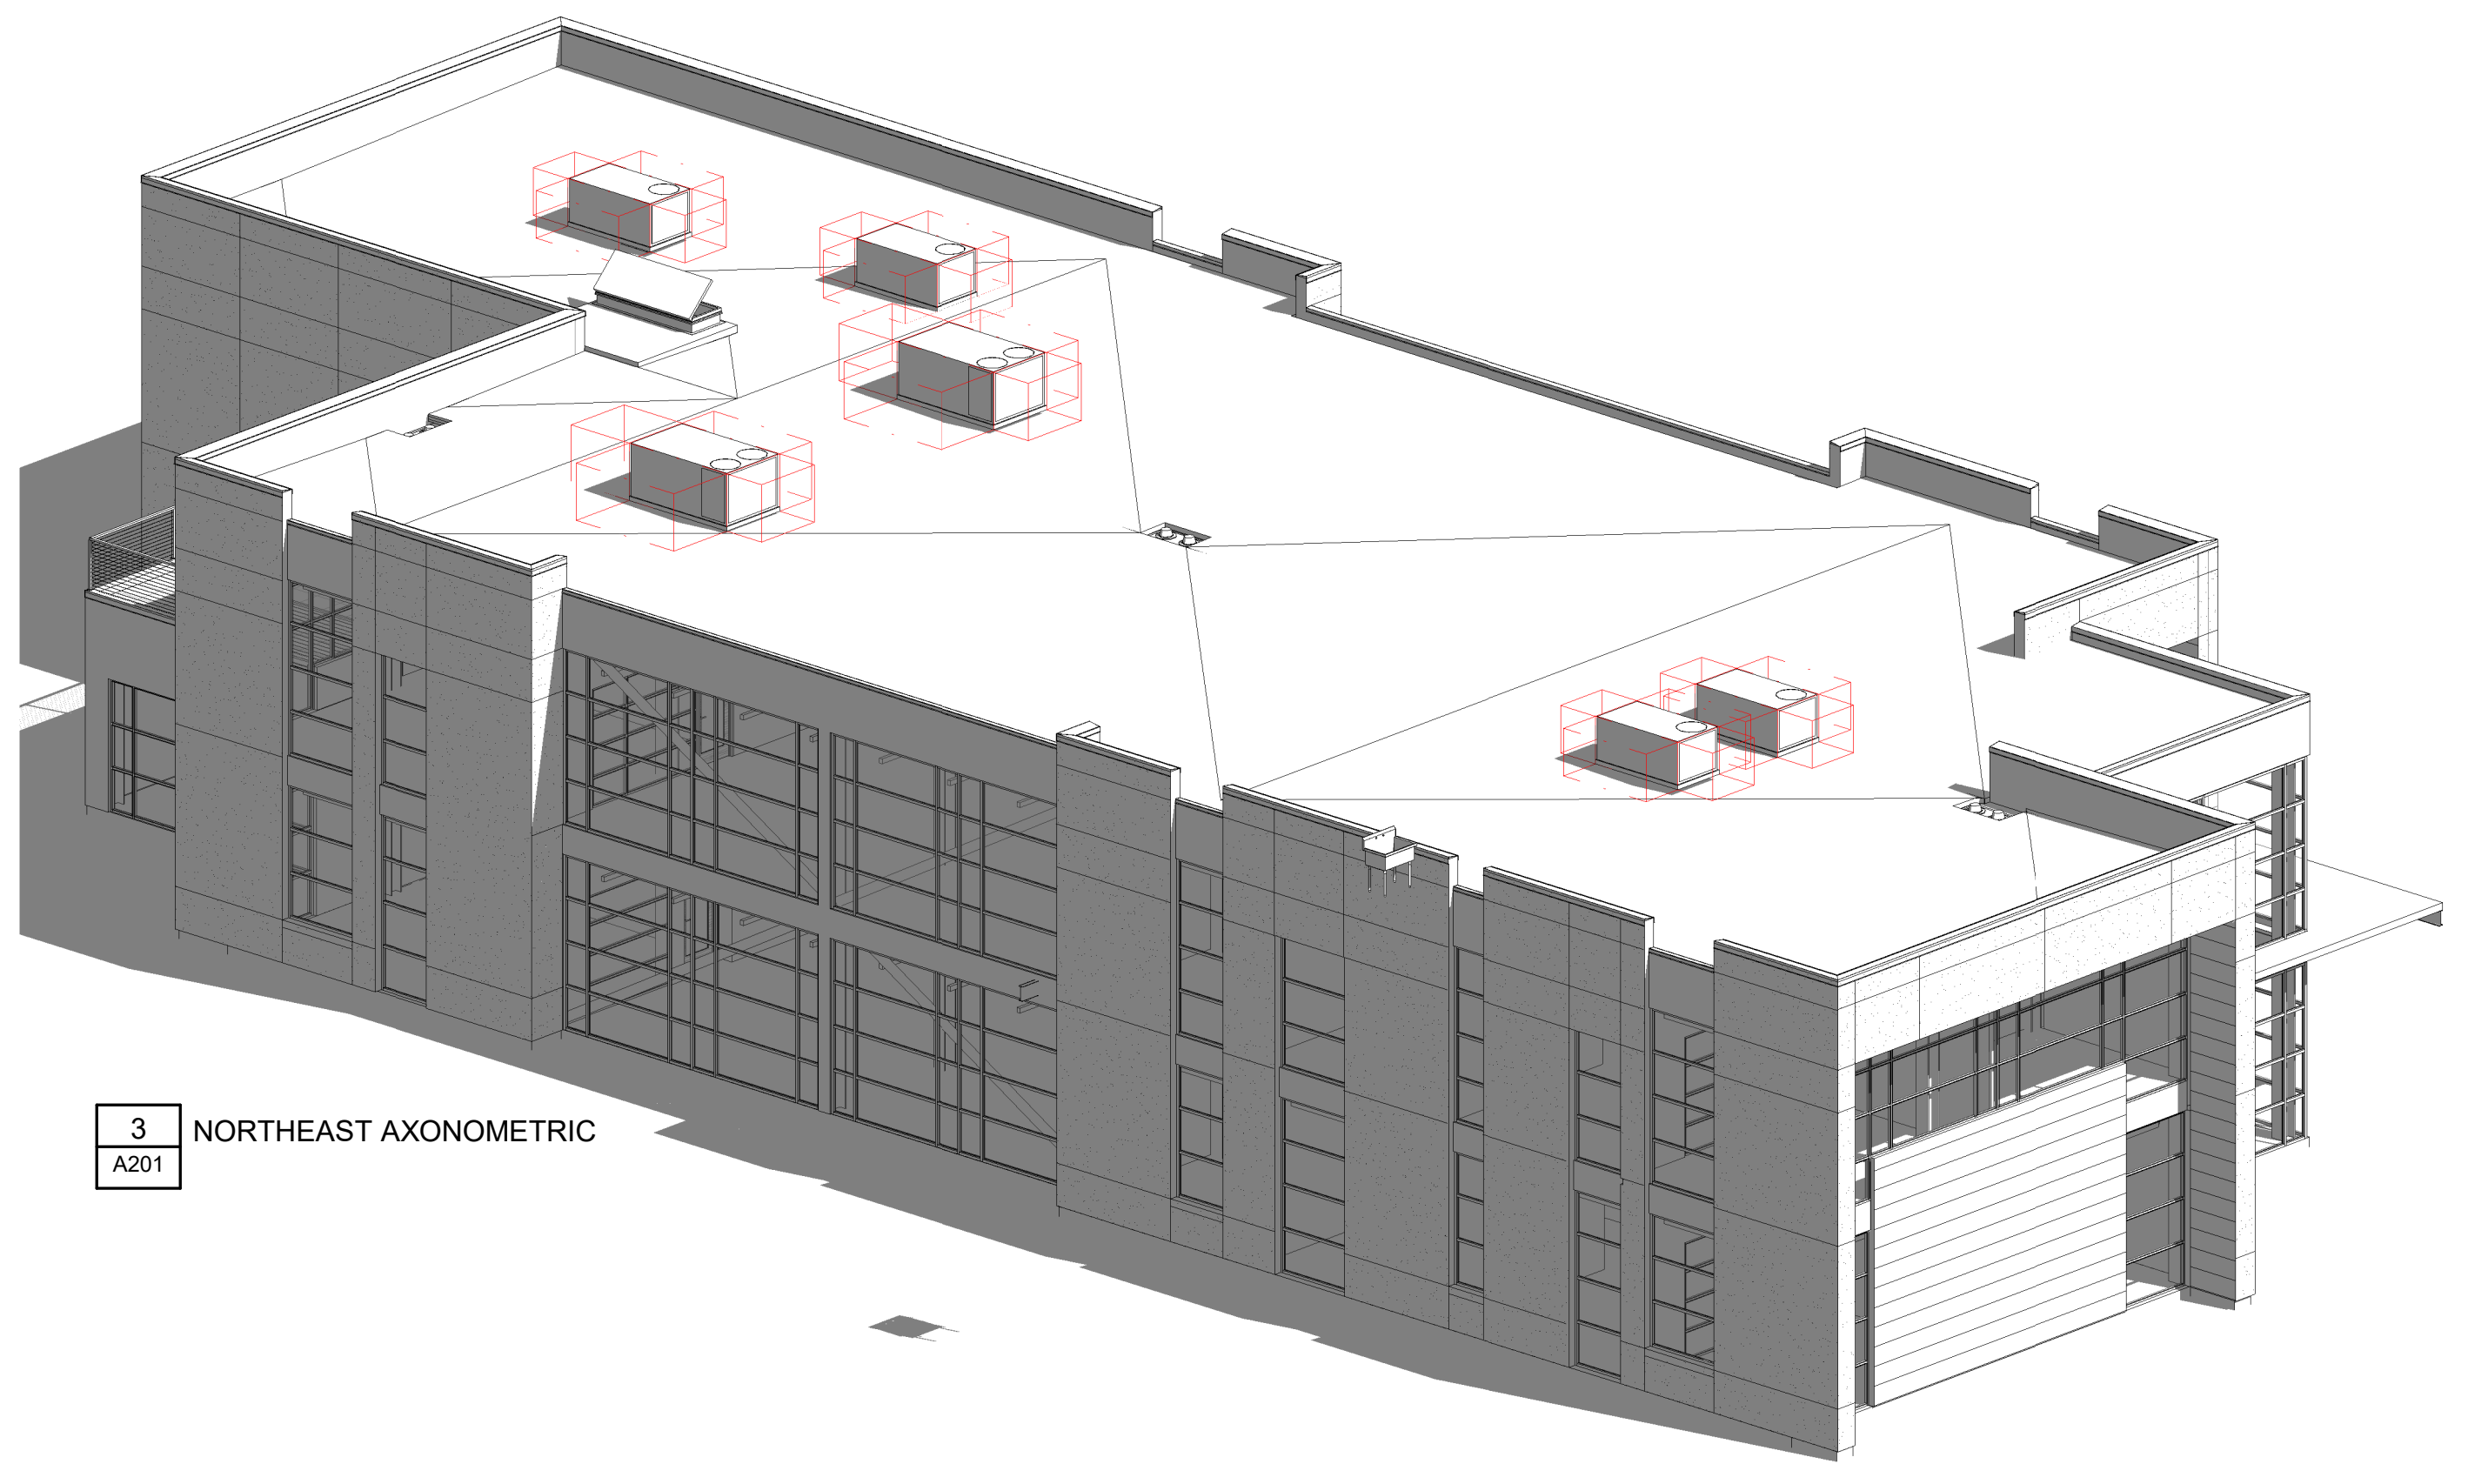

3 NORTHEAST AXONOMETRIC
A201

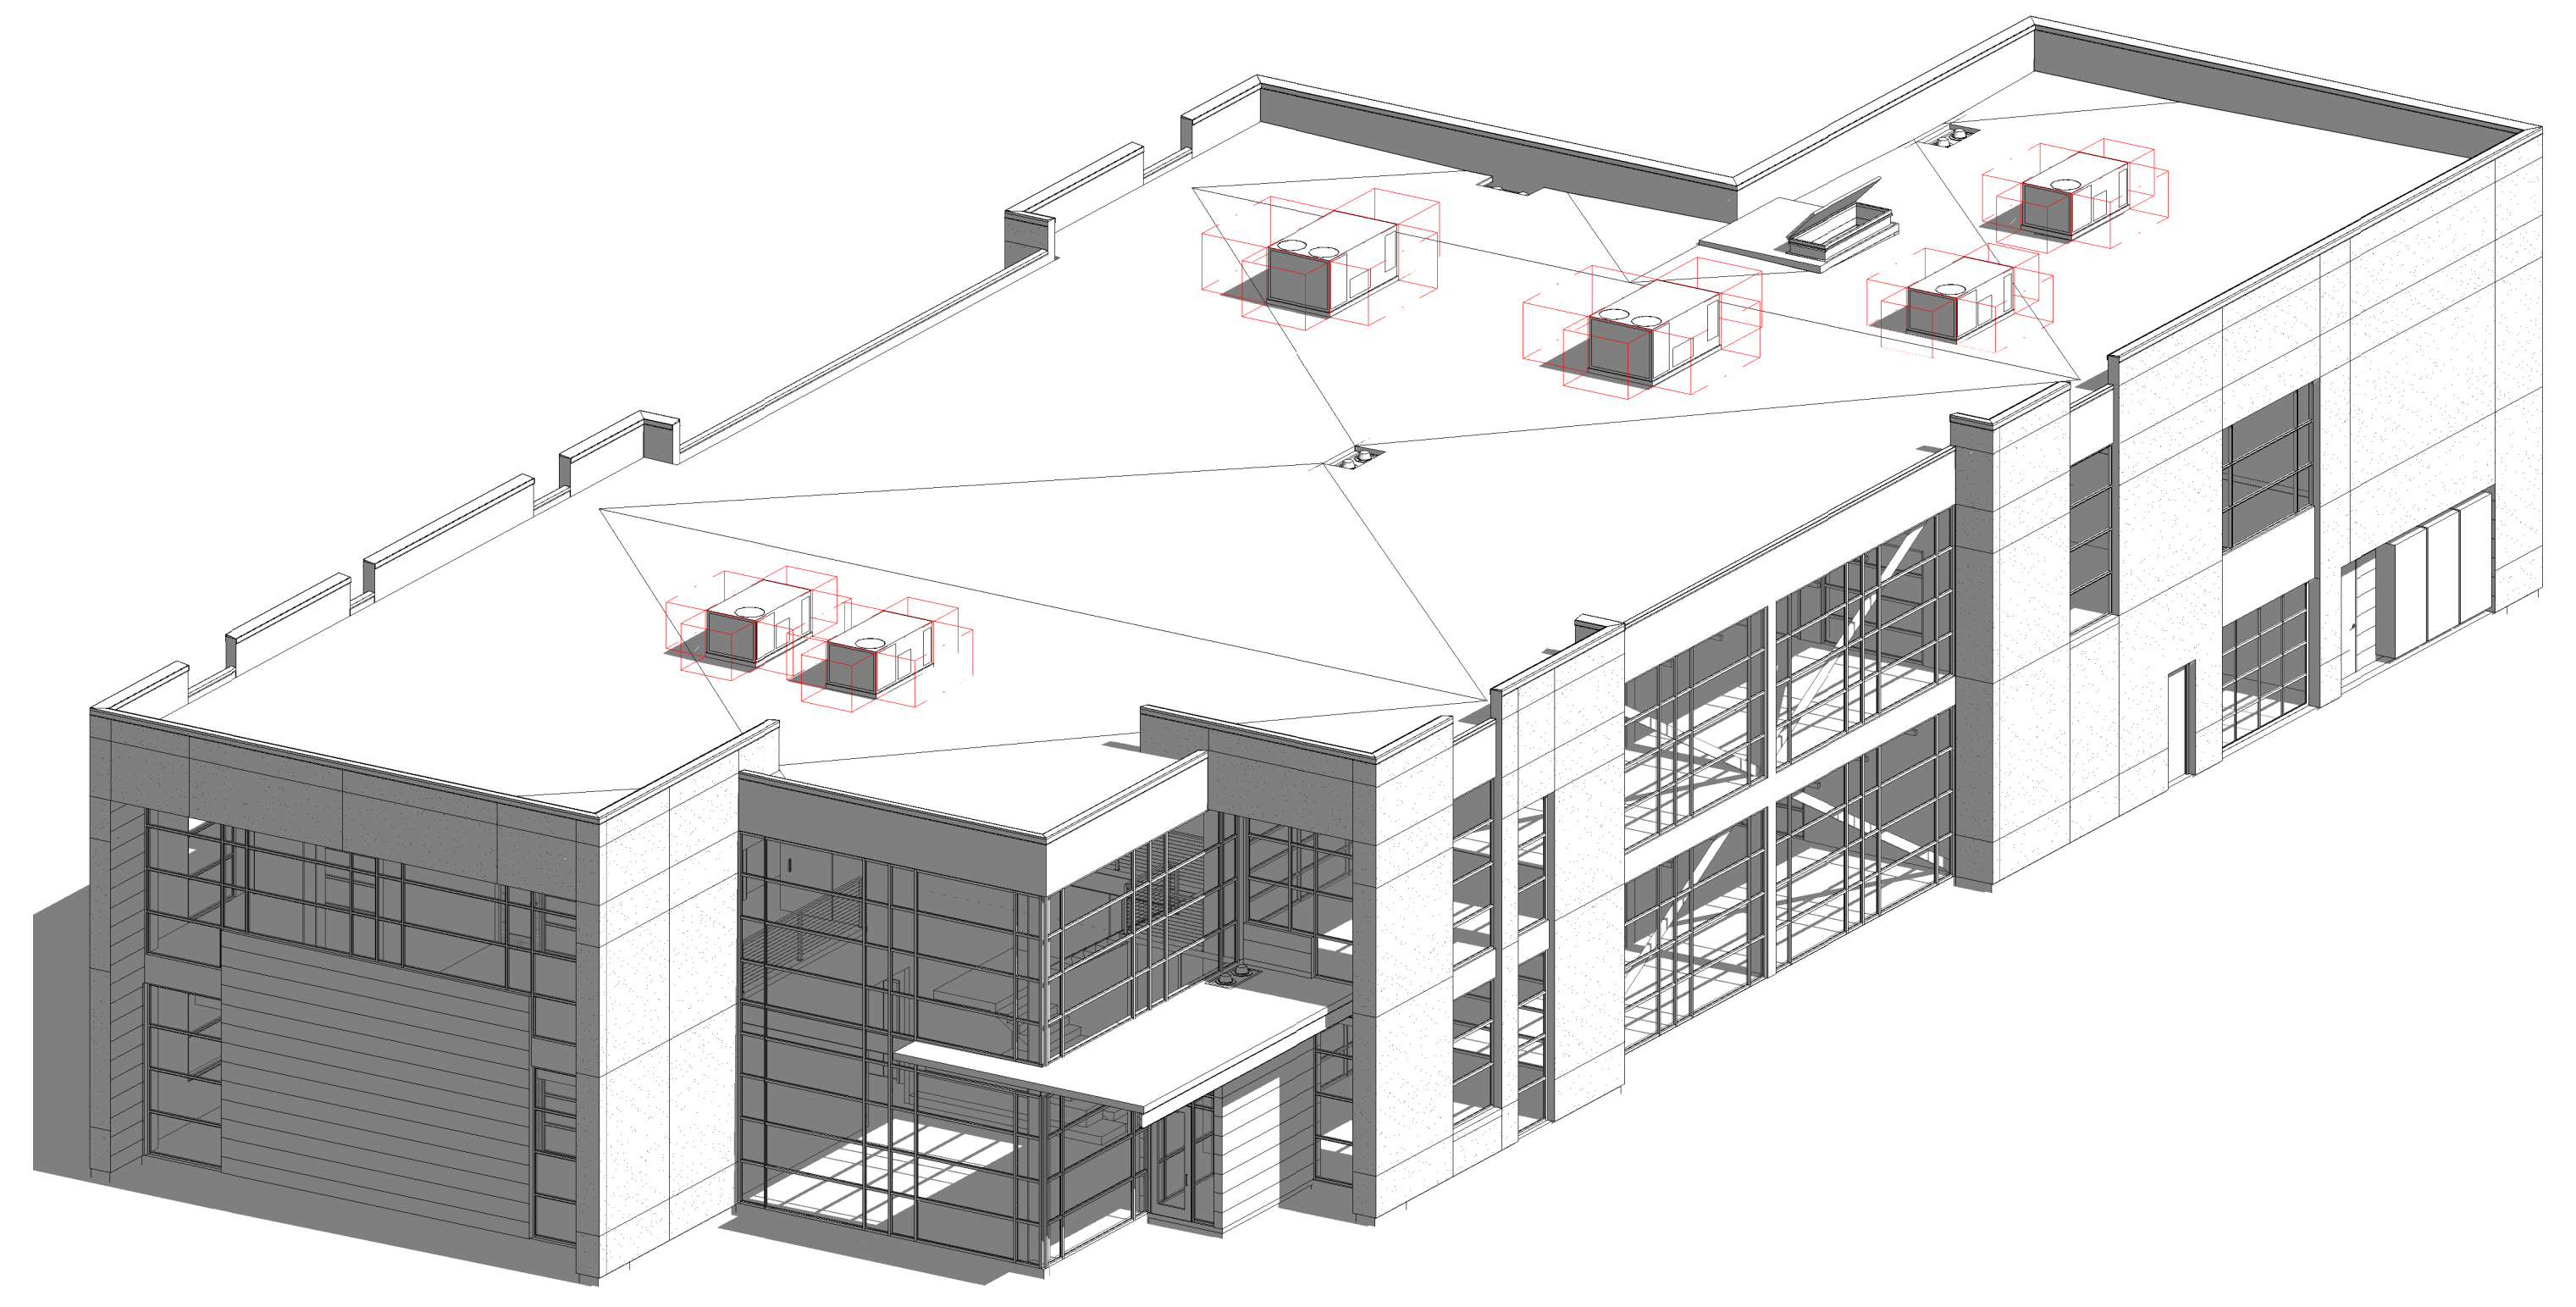

1 NORTHWEST AXONOMETRIC
A201

AXONOMETRIC VIEWS

TITLE	NEXT CENTURY OFFICE BUILDING
PROJECT	NEXT CENTURY SUBMETERING
CLIENT	73 SOUTH GATEWAY DRIVE, PROVIDENCE, UTAH
ADDRESS	

REVISIONS

NO.	DATE	DESCRIPTION

DATE: 04-02-2021
JOB NO: 20113
SCALE:
DRAWN: MD

SHEET
A201

ALL DRAWINGS, SPECIFICATIONS, DESIGNS, AND IDEAS REPRESENTED HEREIN ARE AND SHALL REMAIN THE PROPERTY OF THE DESIGNER. NO PART THEREOF SHALL BE COPIED AND/OR DISCLOSED TO OTHERS OR USED IN CONNECTION WITH ANY OTHER PROJECT OTHER THAN THE SPECIFIC PROJECT FOR WHICH THEY HAVE BEEN PREPARED WITHOUT THE WRITTEN CONSENT OF THE DESIGNER. WRITTEN DIMENSIONS OF THESE DRAWINGS SHALL HAVE PRECEDENCE OVER SCALED DIMENSIONS. CONTRACTORS SHALL VERIFY AND BE RESPONSIBLE FOR ALL DIMENSIONS AND CONDITIONS ON THE JOB. NOTIFY DESIGNER OF ANY VARIATIONS FROM THE DIMENSIONS AND CONDITIONS SHOWN BY THE DRAWINGS. COPYRIGHT 2018 CENTER STREET ARCHITECTS P.L.L.C.