


KENT CONCEPT

NORTH

SCALE 0 60
1" = 60'-0" HOR

REVISIONS:	
DATE	DRAWING
JOB NO.	DRAWN BY

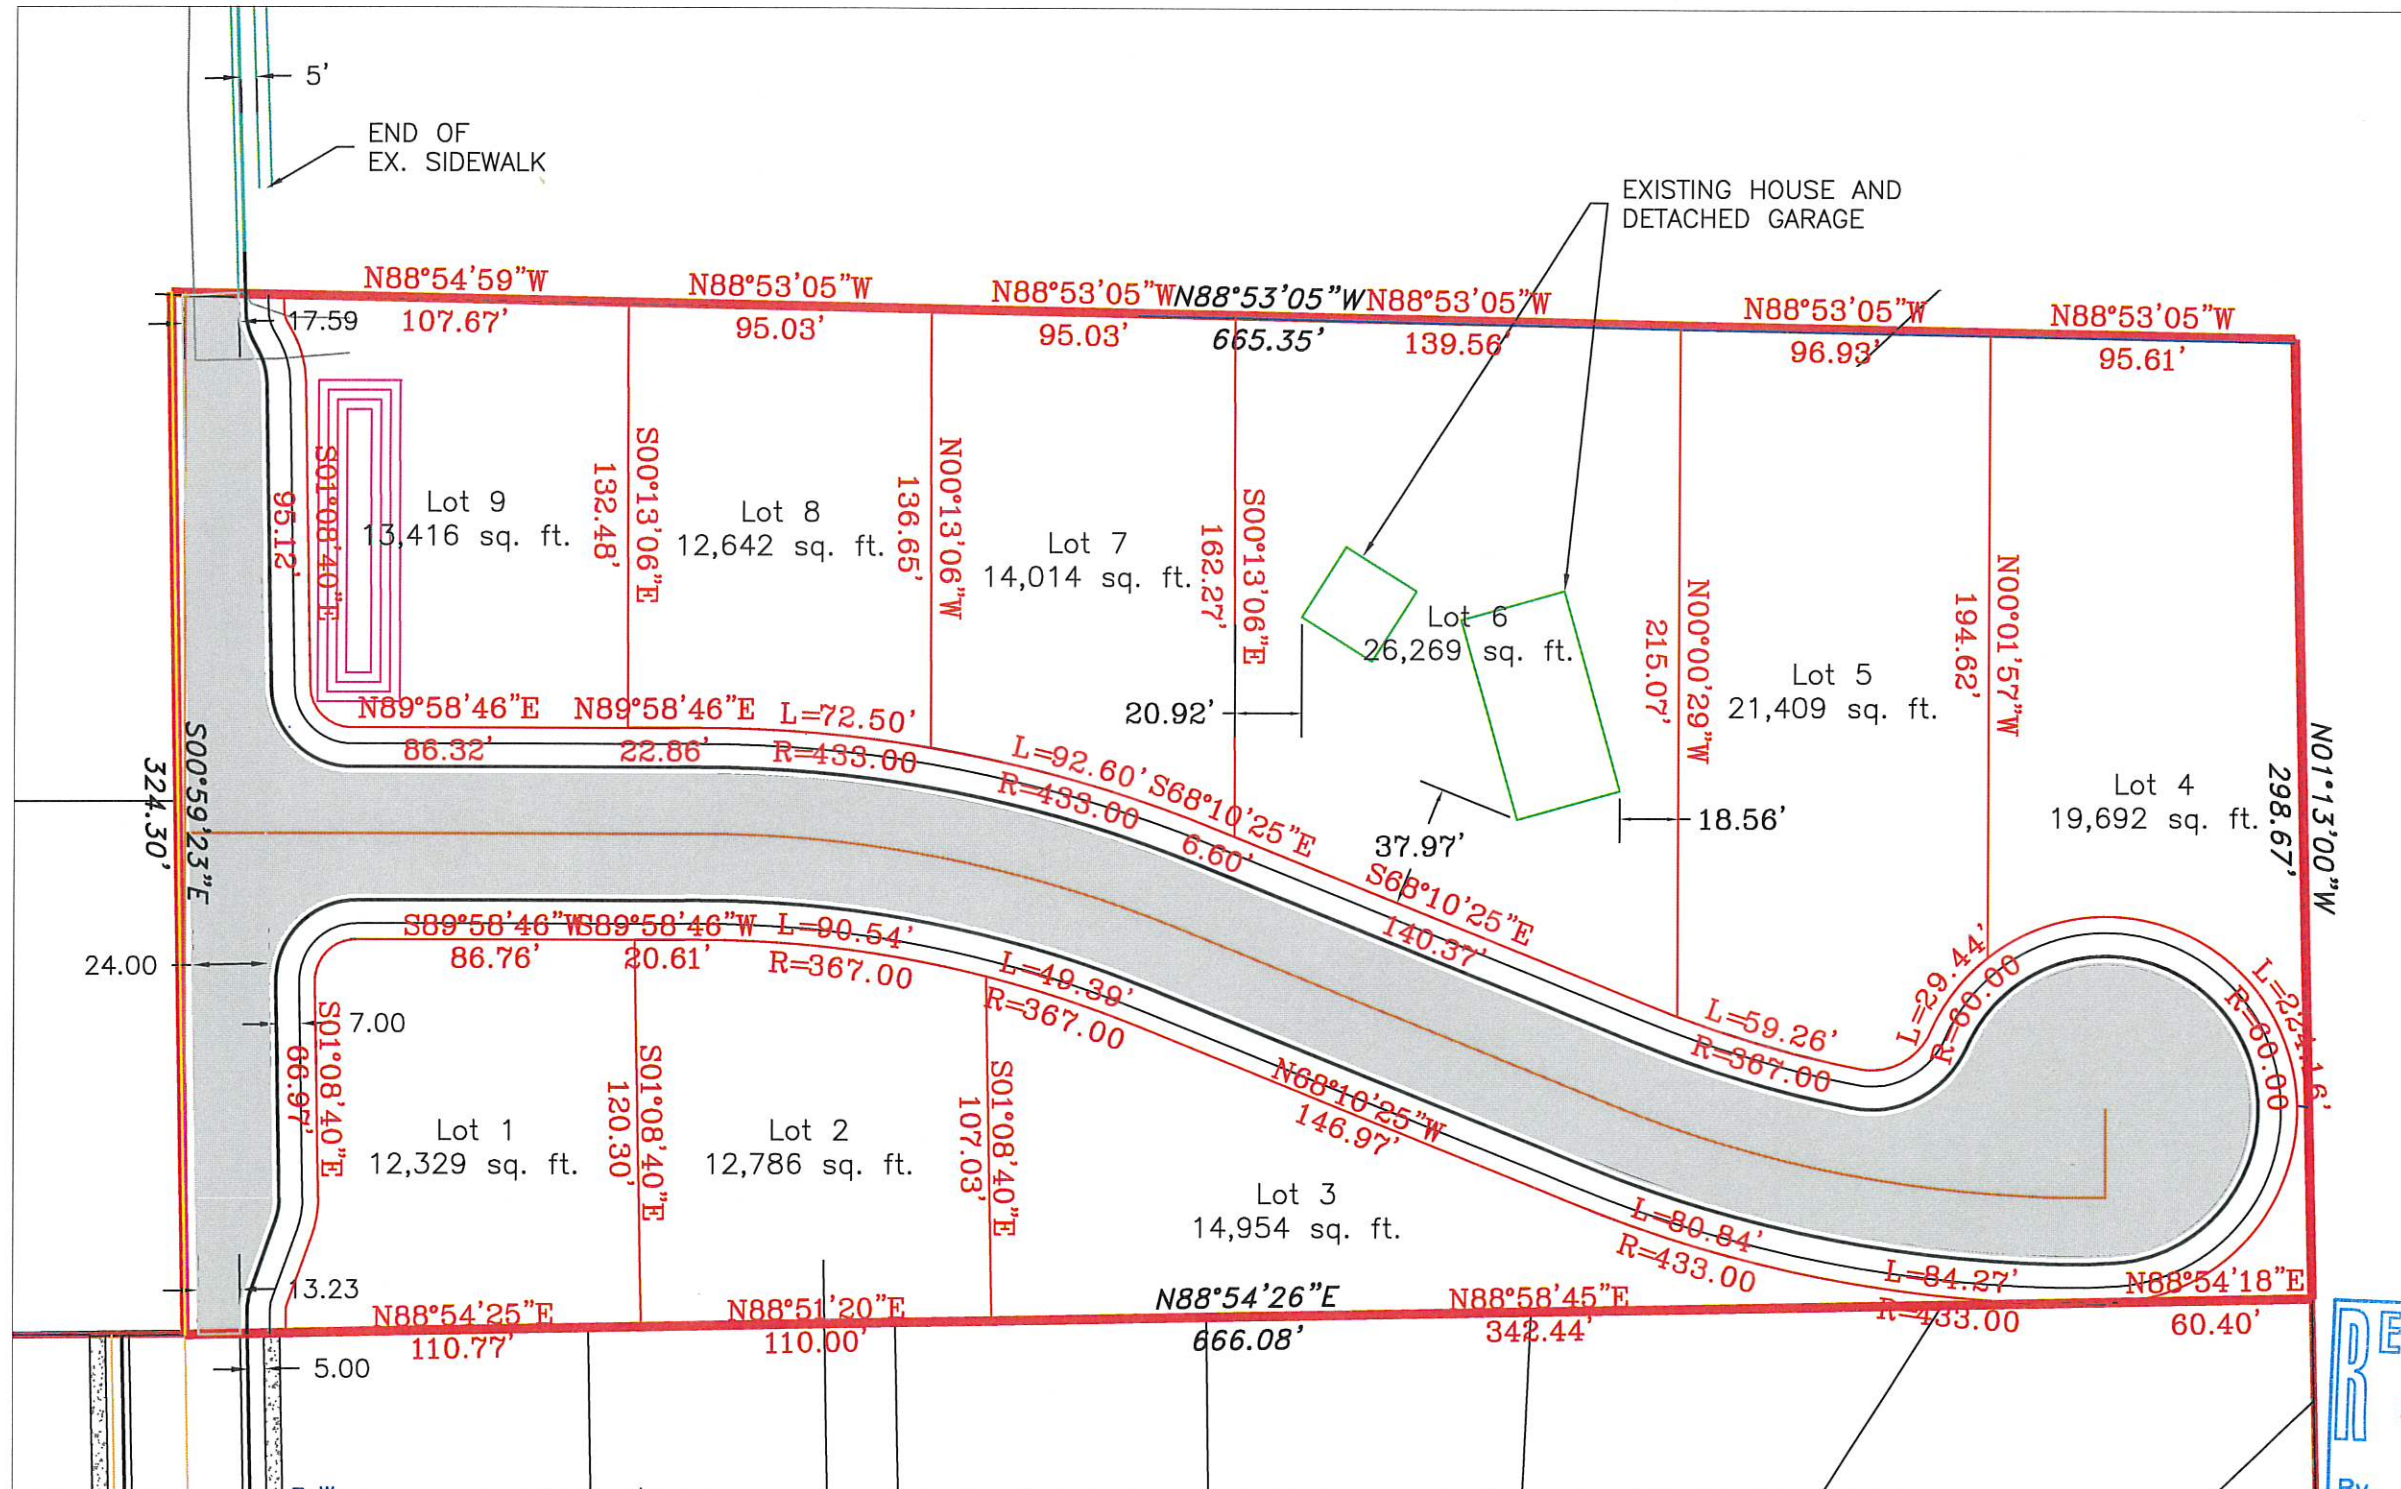

Kent Concept

RECEIVED

SEP 23 2021

By *ll*

TOTAL ACREA: 5 Acres more or less
Parcel Tax ID: 02-113-0049